

# DELCDRAINS

## DELCDRAIN TD SERIES SPECIFICATION SHEET

### GENERAL:

The drainage system shall be DELC Trench Drain, TD Series. DELC Trench Drains feature a fully welded, internally sloped, and CFIA/USDA approved design. These drains are sanitary, corrosive resistant, and load rated for heavy equipment use.

### SLOPE:

1.5% Standard  
\*Custom Slopes Available

### MATERIALS:

11 GA Stainless Steel or T316 Stainless Steel

### OPTIONAL ITEMS:


GI	Grate Insert
- SS	Bar Grates - Standard 1.5" Height
- FR	Fibre Grates - Standard 1.5" Height

### LOAD CLASS:

Load Class E - Forklift Rated For Standard Design

### INSTALLATION:

The DELC Trench Drain shall be installed in accordance with the manufacturer's installation instructions and recommendations.

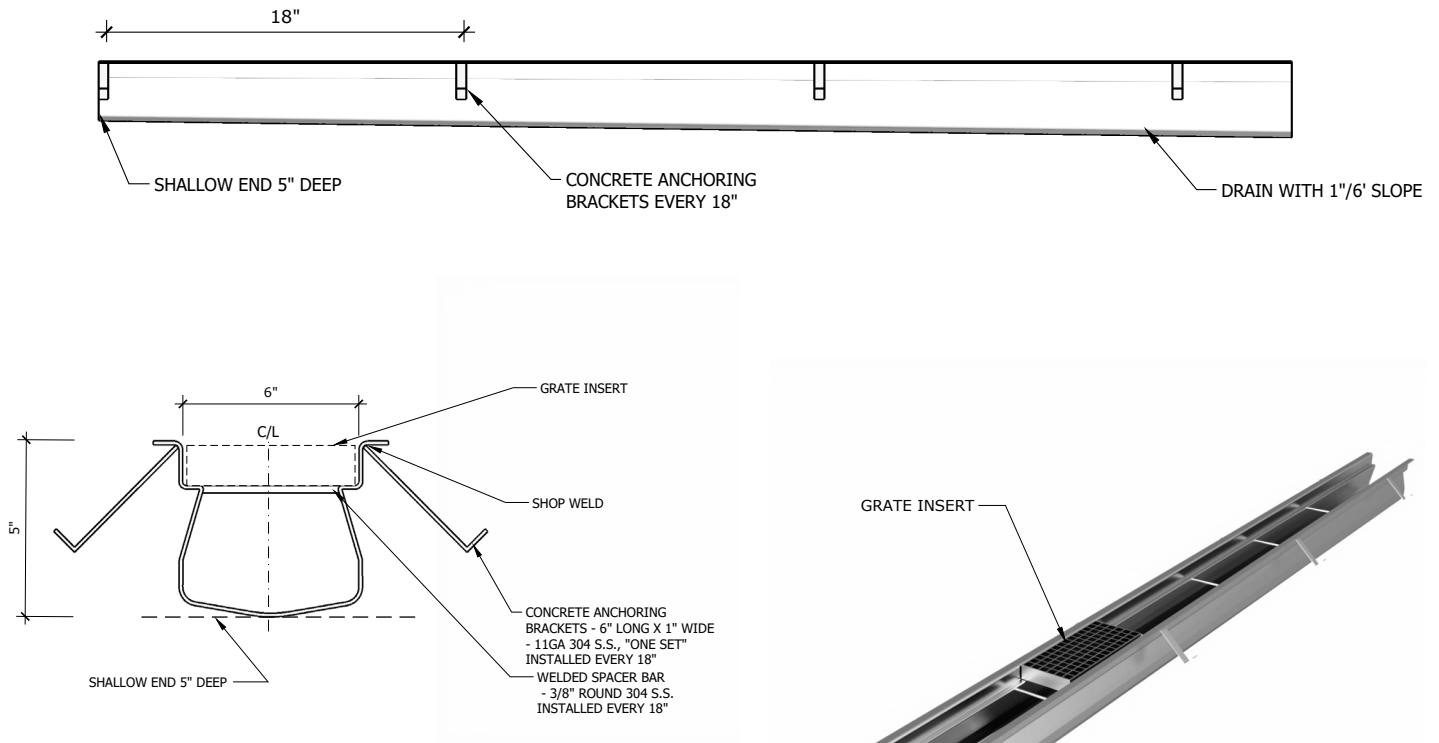

### ADDITIONAL INFO

Typical sections are built in 10' lengths at 1.5% internal slope up to 50' or 5 Sections. Customized designs are available